



TITLE: JEEVES PRO 250 GAL RH  
 DOORS - SAME SIDE WITH GATE  
 28"W x 28"D x 28"H 250 lb. Capacity

| REV | DESCRIPTION | DATE | BY |
|-----|-------------|------|----|
|     |             |      |    |
|     |             |      |    |

STOPS: 2  IN-LINE  OPP.  
 OPENINGS: 2 @ LOWER, UPPER  
 TRAVEL: T.B.O.

|   |  |
|---|--|
| <input checked="" type="checkbox"/> IN LINE | <input checked="" type="checkbox"/> DRYWALL CONSTRUCTION |
| <input type="checkbox"/> SLIDE-UP           | <input type="checkbox"/> MASONRY CONSTRUCTION            |
| <input type="checkbox"/> FLOOR LOADING      | <input type="checkbox"/> PLAIN STEEL - PRIMED            |
| <input type="checkbox"/> STAINLESS SILLS    | <input type="checkbox"/> STAINLESS STEEL - #4            |
| <input type="checkbox"/> FUSIBLE LINK       | <input type="checkbox"/> COUNTER LOADING                 |

|   |
|---|
| <input checked="" type="checkbox"/> 1 1/2 HR U/L "B" LABEL  |
| <input checked="" type="checkbox"/> EMERGENCY RELEASE       |
| <input checked="" type="checkbox"/> NON-PLUGGABLE INTERLOCK |


|  |
|--|
| <input checked="" type="checkbox"/> HG-1 SINGLE CONTACT DOOR LOCK & CONTACT NEMA 1 |
| <input checked="" type="checkbox"/> HG-2 DOUBLE CONTACT INTERLOCK NEMA 1           |

JAMB MOUNTED 24V PUSHBUTTON STATIONS:  
 NON-ILLUMINATED  ILLUMINATED  
 BUTTONS:  UP  DOWN  1  2  3  
 LIGHTS:  CAR HERE  IN USE  
 HEADER MOUNTED 24V CAR ARRIVAL LIGHTS

|             |                  |                      |  |
|-------------|------------------|----------------------|--|
| CAR GATE    | ALUMINUM         |                      |  |
| ACCESS DOOR | SLIDE-UP         | BY: Nationwide lifts |  |
|             | PLAIN STEEL      | STAINLESS STEEL - #4 |  |
|             | 1 1/2 HR U/L "B" | NONE / BY OTHERS     |  |

HOISTWAY TO BE BUILT BEFORE DUMBWATER IS INSTALLED EXCEPT THE WALLS ARE TO BE OMITTED WHERE HOISTWAY DOORS OCCUR UNTIL THE DUMBWATER IS INSTALLED & HOISTWAY DOORS ARE SET IN PLACE

POWER SUPPLY: A LOCKABLE FUSED DISCONNECT MUST BE PROVIDED IN ACCORDANCE WITH LOCAL ELECTRICAL CODES. THE SUPPLY MUST BE A 115V, 20A DEDICATED CIRCUIT.  
 DOORS: DOORS MUST MEET LOCAL FIRE CODE. INTERLOCK DEVICES ARE PROVIDED AND MUST BE MOUNTED TO DOORS AS DIRECTED IN THE INSTALLATION GUIDE.

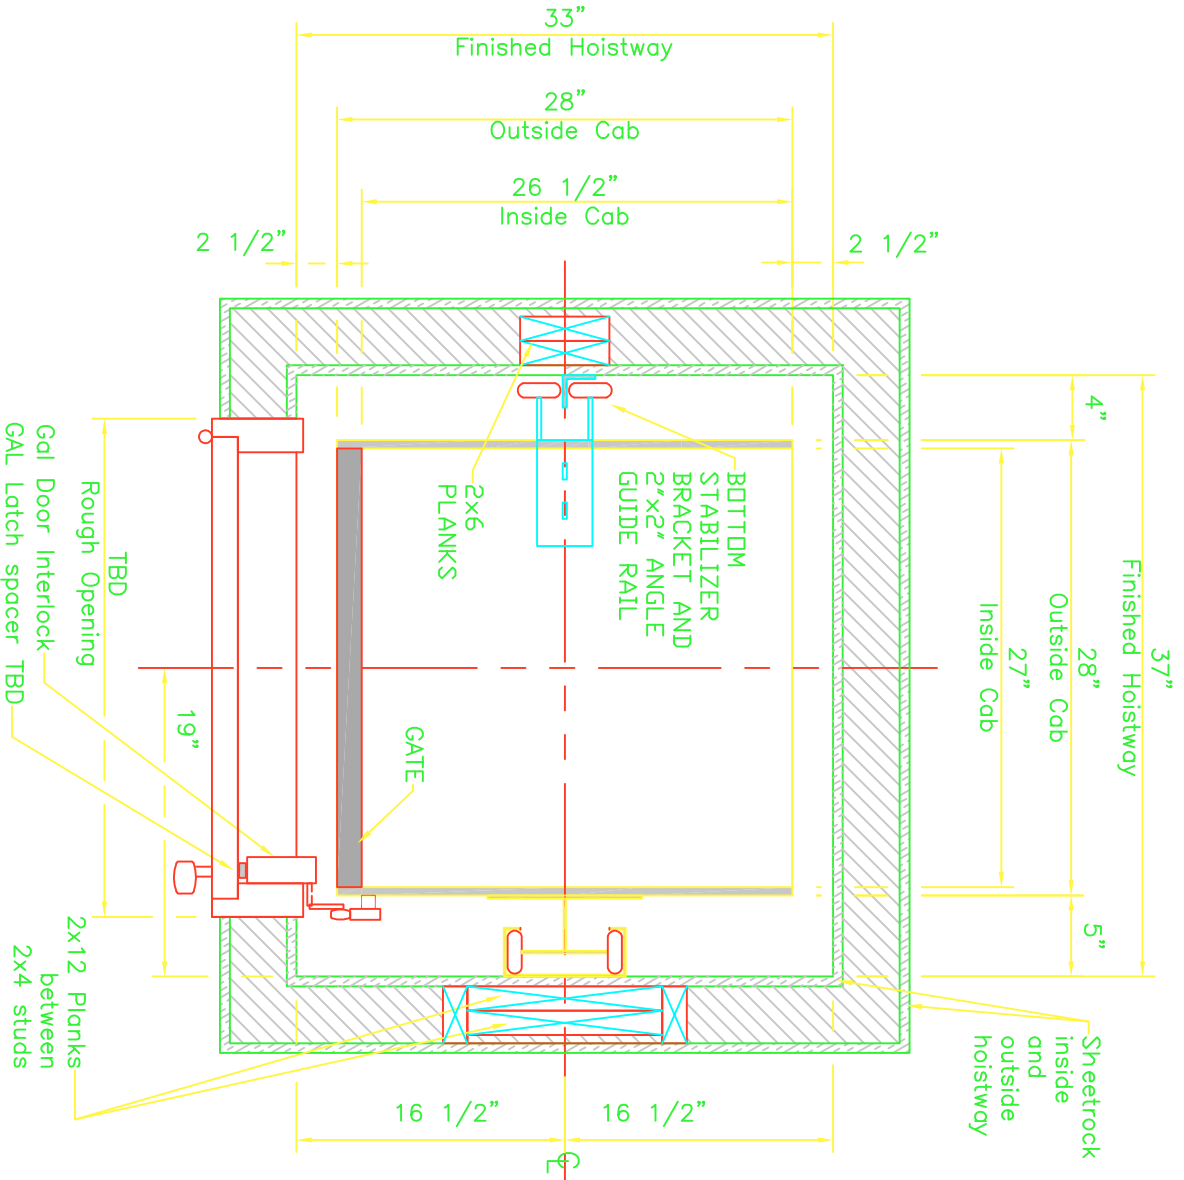

HOISTWAY: THE HOISTWAY MUST BE IN ACCORDANCE WITH "SAFETY CODE FOR ELEVATORS AND ESCALATORS" (ASME A17.1) AND ALL STATE AND LOCAL CODES.  
 PLUMB HOISTWAY: DUE TO CLOSE RUNNING CLEARANCES OWNER/AGENT MUST ENSURE THAT HOISTWAY IS PLUMB, AND SQUARE AND IS IN ACCORDANCE WITH DIMENSIONS ON THESE DRAWINGS.

REINFORCED WALL: THE RAIL WALL MUST BE REINFORCED WITH DOUBLE 2X12 PLANKS AS SHOWN ON THE DRAWINGS. THE MACHINE AND RAIL SYSTEM REQUIRES THESE 2X12 PLANKS FOR SUPPORT.  
 MACHINE ROOM: MACHINE ROOM MAY BE LOCATED WITHIN THE HOISTWAY ON THE BOTTOM FLOOR OR IN A CLOSET ADJACENT TO THE HOISTWAY (BEHIND THE RAIL WALL). THE MACHINE ROOM MUST HAVE A LOCKABLE ACCESS DOOR. THIS DOOR MUST REMAINED LOCKED AT ALL TIMES.

CUSTOMER:

SHIP TO:

APPROVED BY:

OPENING:

SAME SIDE

DWG NO.

-----

JOB NAME:


DATE APPROVED:

SHEET

1 OF 2

DATE:

10/26/09

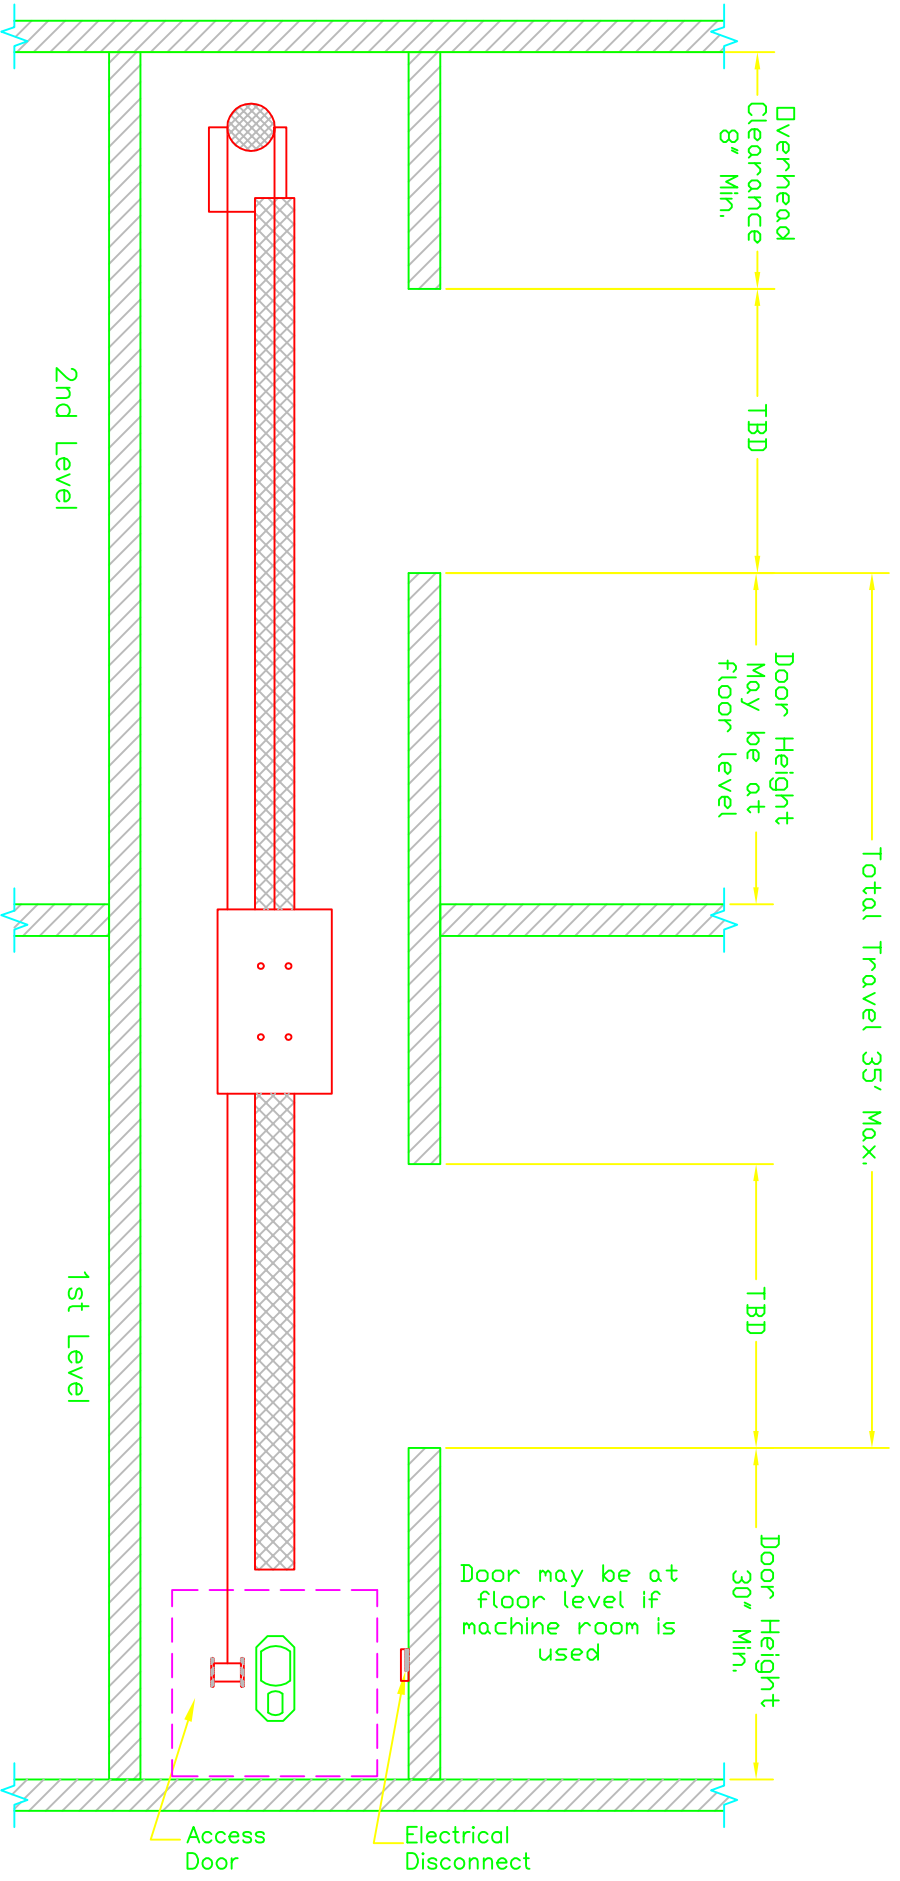

|           |          |                |  |
|-----------|----------|----------------|--|
| CUSTOMER: | SHIP TO: | APPROVED BY:   | TITLE: DUMBWATER SECTION ELEVATION "A-A" |
| JOB NAME: |          | DATE APPROVED: | OPENING: SAME SIDE                       |
|           |          |                | SHEET 2 OF 2                             |
|           |          |                | DWG NO. -----                            |
|           |          |                | DATE: 10/21/09                           |

